


SHIPPING LIST AND BILL OF MATERIAL

MARK	REQ'D	MATERIAL	LENGTH		REMARKS
			FT.	IN.	

CONFIDENTIAL NOTICE

This drawing (and the designs, specifications and other engineering information disclosed herein) is the property of Tomco Metal Fabricating, Inc., 1873 East 55th Street, Cleveland, Ohio 44103 ("Tomco"), and is not to be disseminated or reproduced without the express written consent of Tomco. This drawing is loaned in confidence and then only for the consideration of the matters disclosed herein. In accepting the loan of this drawing, the recipient agrees to keep it in confidence, not to use or permit its use in any way detrimental to Tomco, and to return it to Tomco upon request. Tomco makes no warranties concerning anything manufactured in accordance with this drawing.

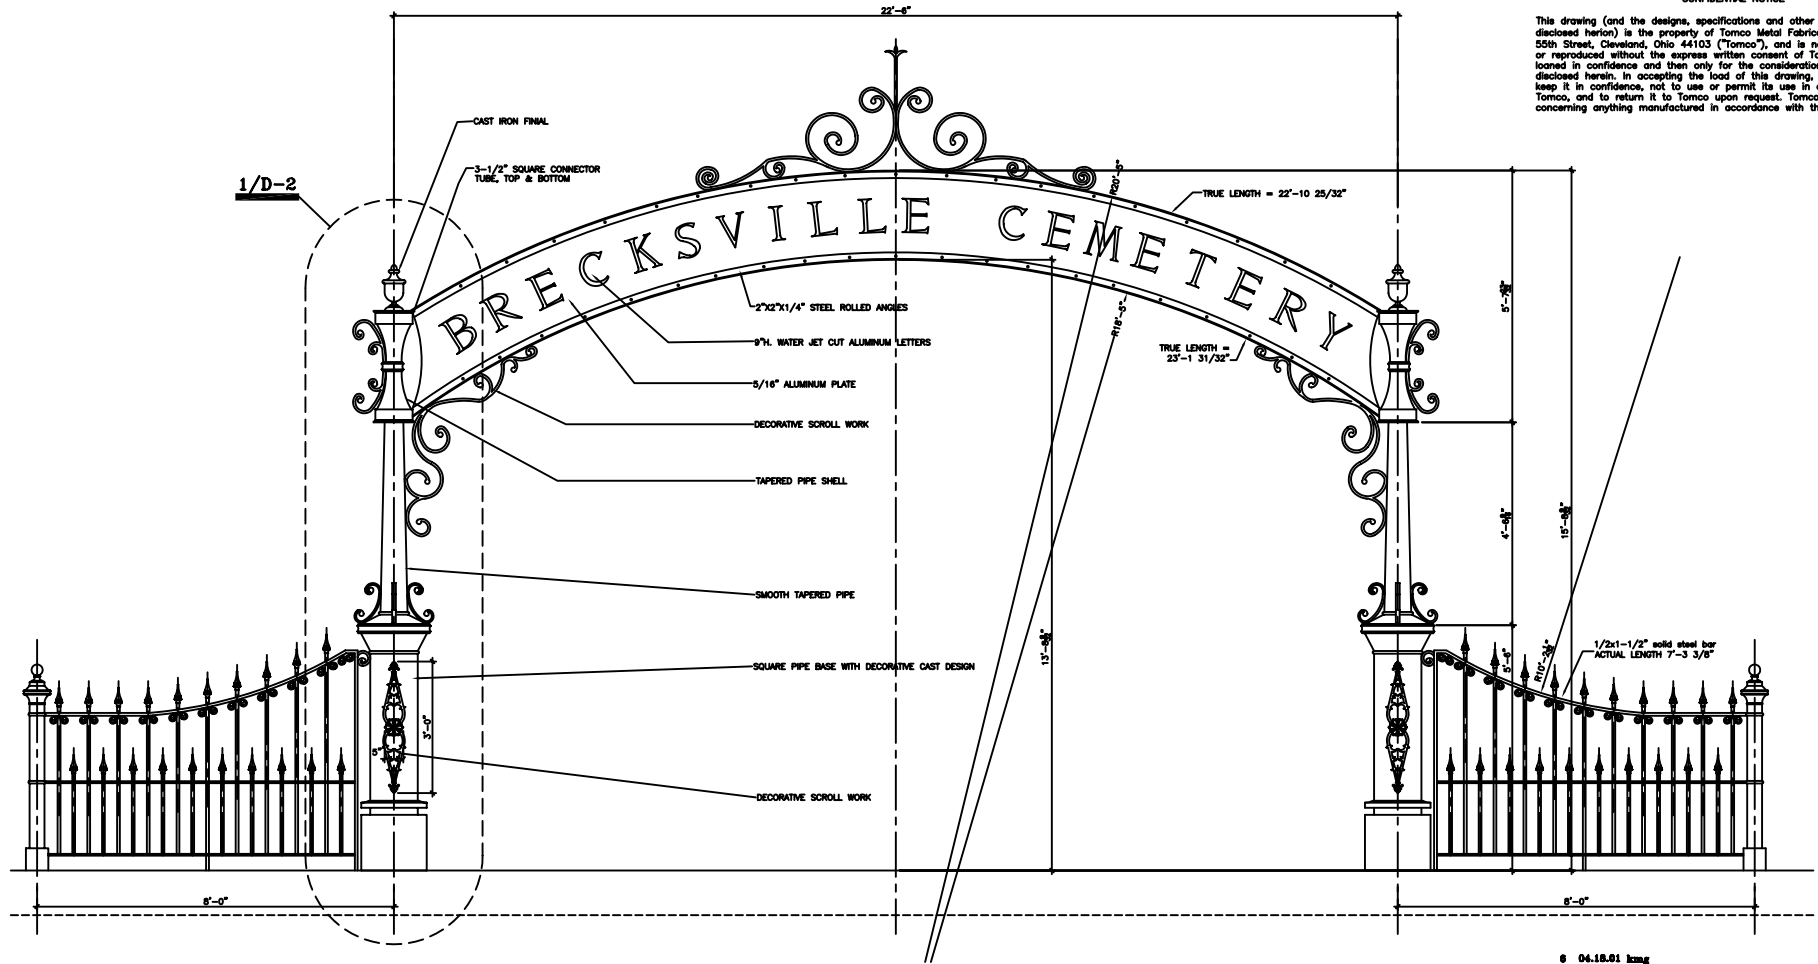

1 ELEVATION OF GATE
D-1 SCALE : 3/4" = 1'-0"

8 04.18.01 kmg
9 04.09.01 kmg

PRINT RECORD				REVISION		REF:
REV.	DATE	BY	DATE	NO.	BY	
						TOMCO METAL FABRICATING, INC. 1873 EAST 55TH STREET, CLEVELAND, OHIO 44103 216-431-0300 JOB NAME: BRECKSVILLE CEMETERY GATE, BRECKSVILLE, OHIO
GENERAL NOTES						FINISH
						ARCHITECT
						CONTRACTOR
						DESCRIPTION
CONNECTIONS						OPEN HOLES
DRAWN BY		CHECKED		CONTRACT NO.		ITEM NO.
kmg		ft		00-337		D-1
						DWG. NO.
						D-1